

A° FOLD
h o u s e s


"Model T"

VILLA

mq. 127,30

GROUND FLOOR


Furniture

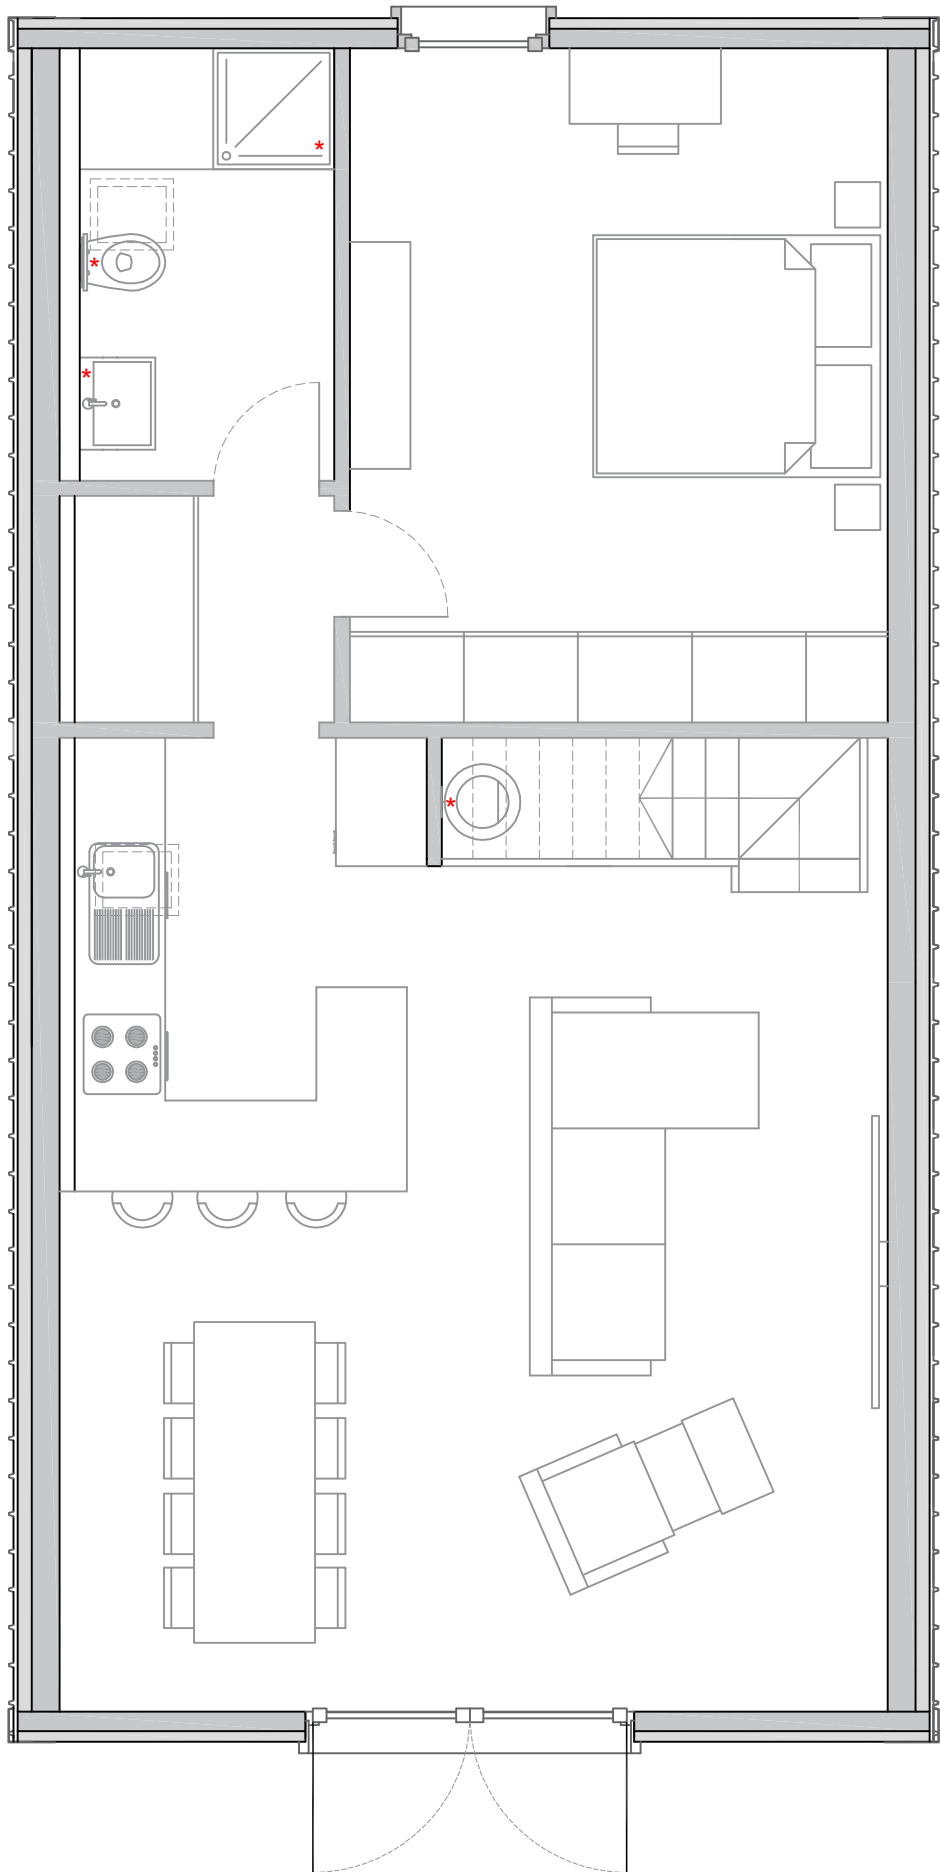

* BATHROOM FIXTURE INCLUDED


FIRST FLOOR


Furniture

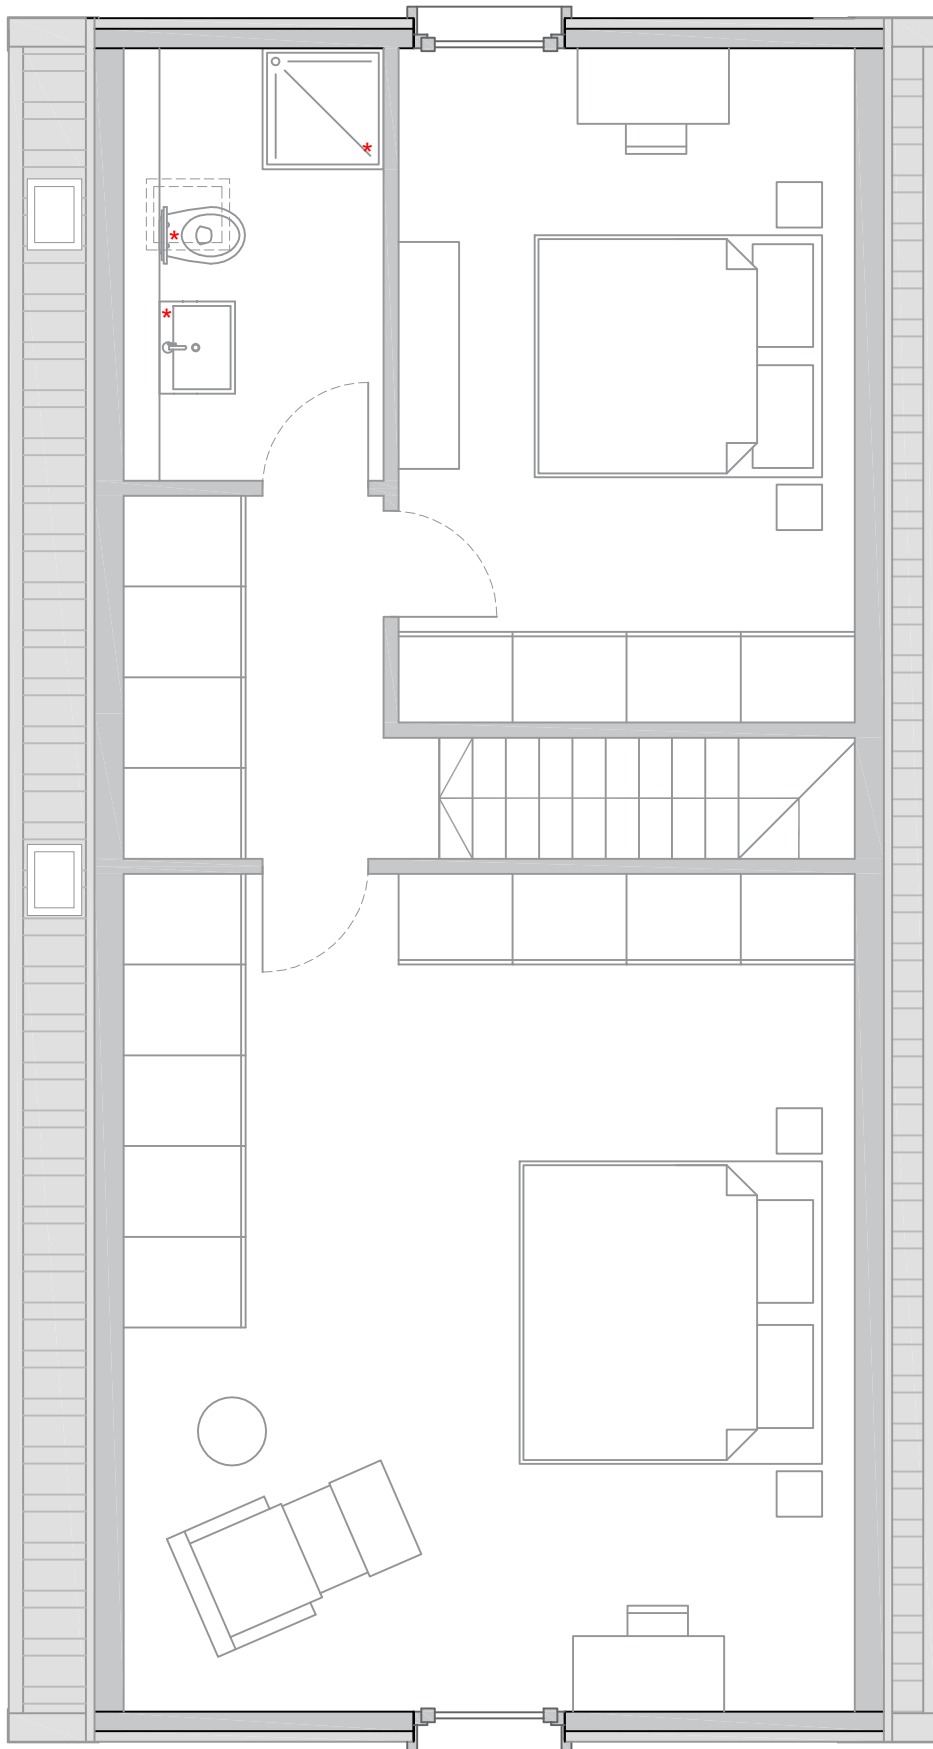


GROUND FLOOR

mq. 58,14

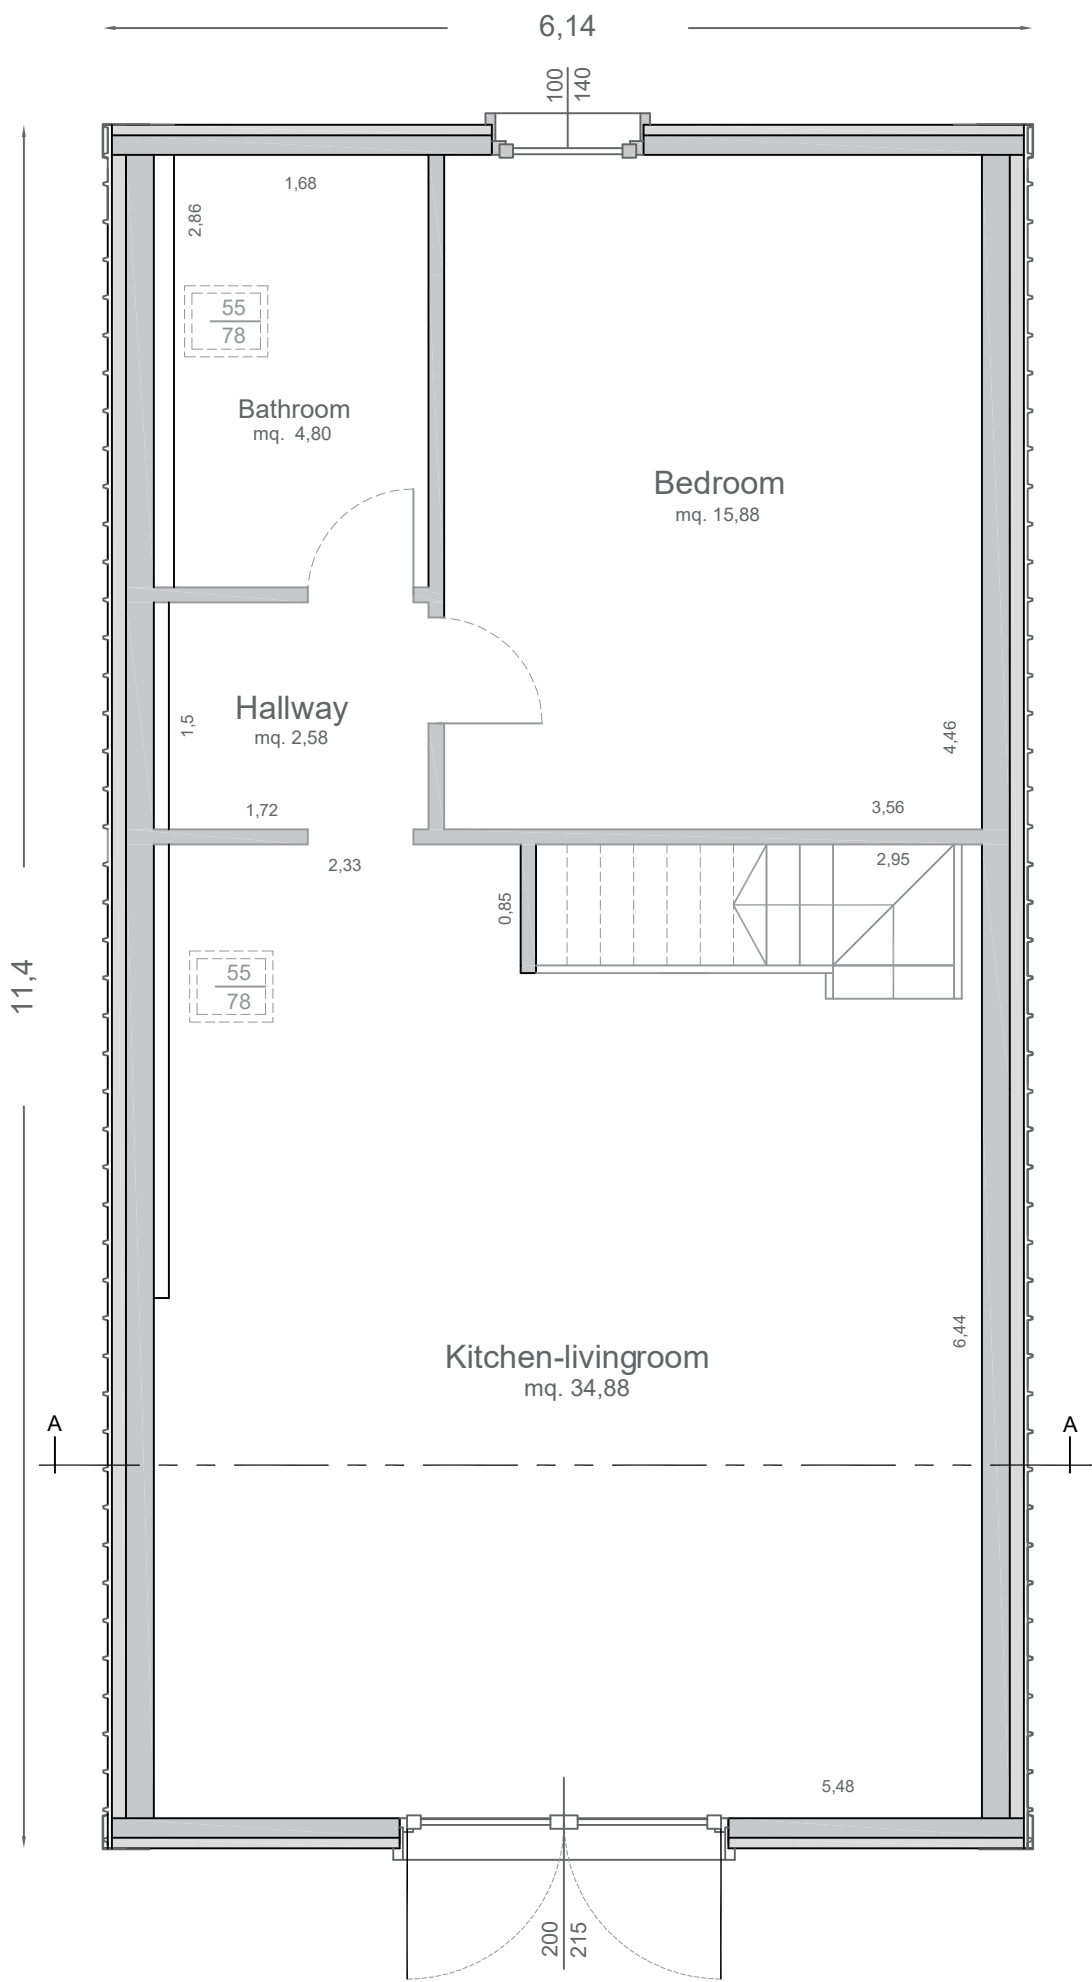


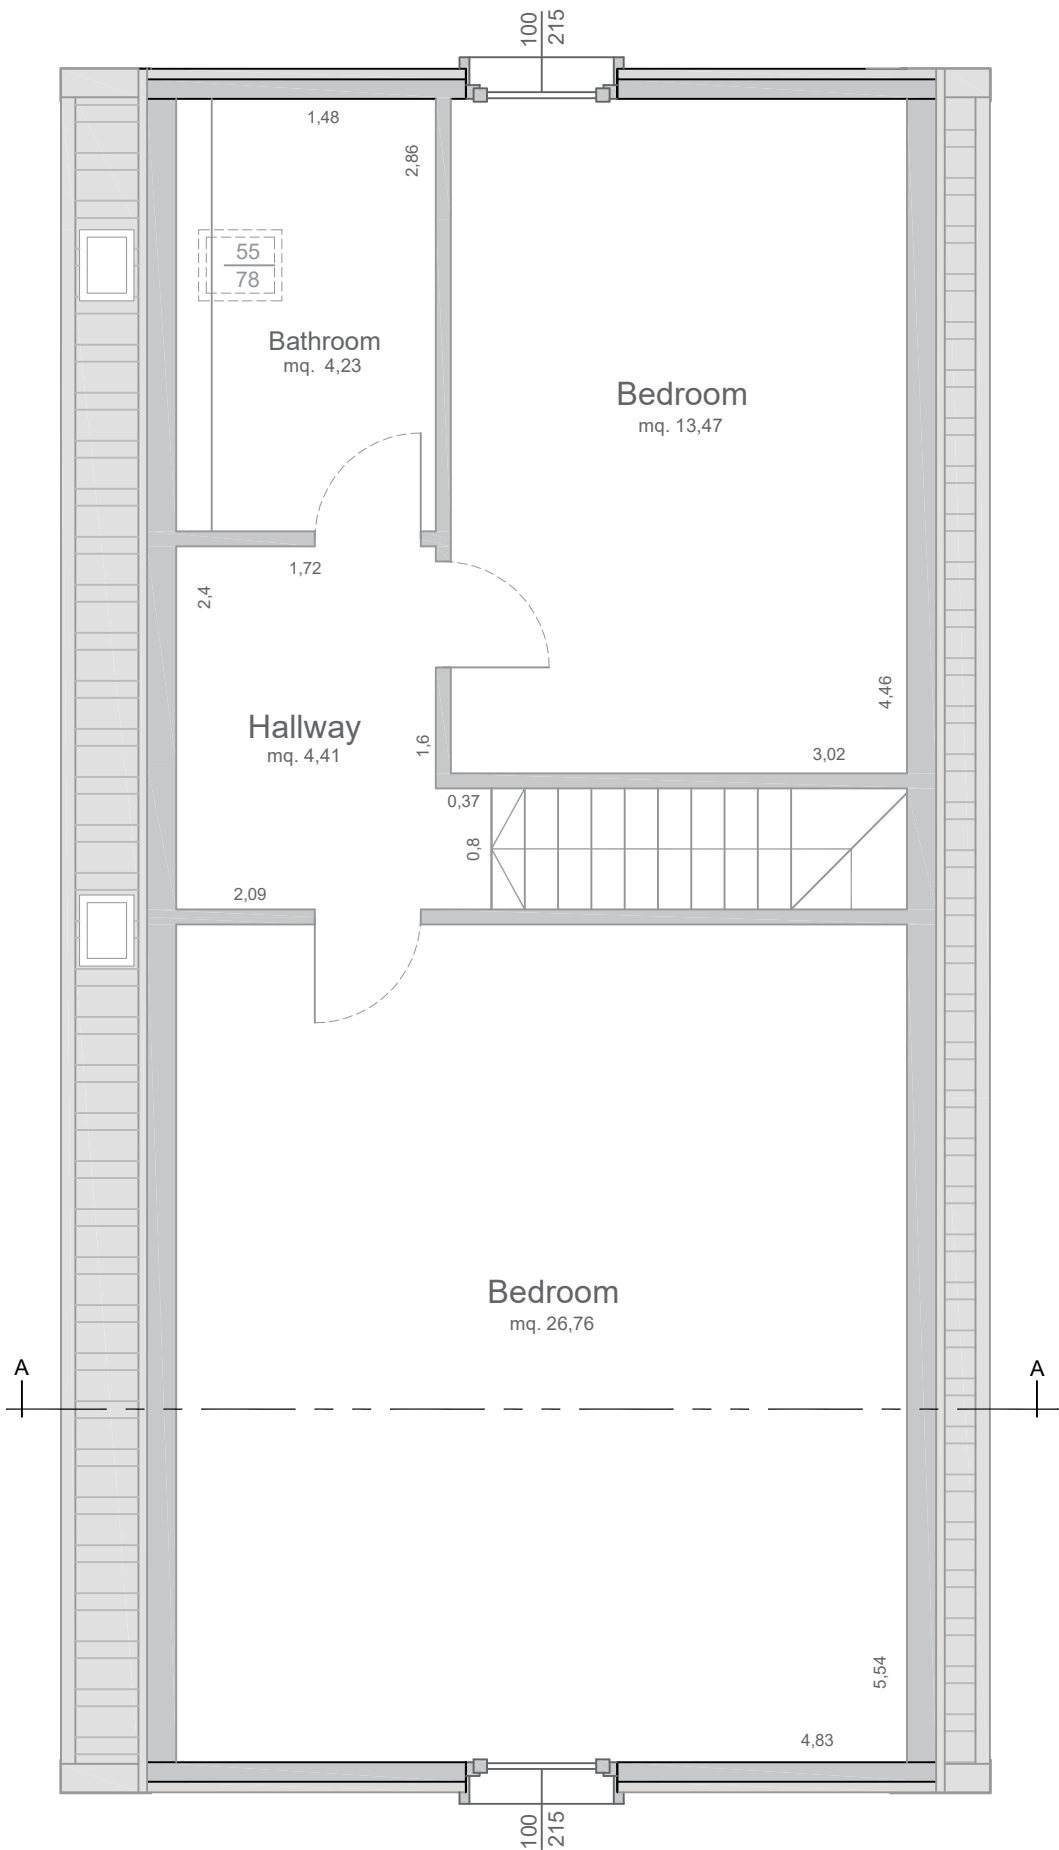

SECTION A-A

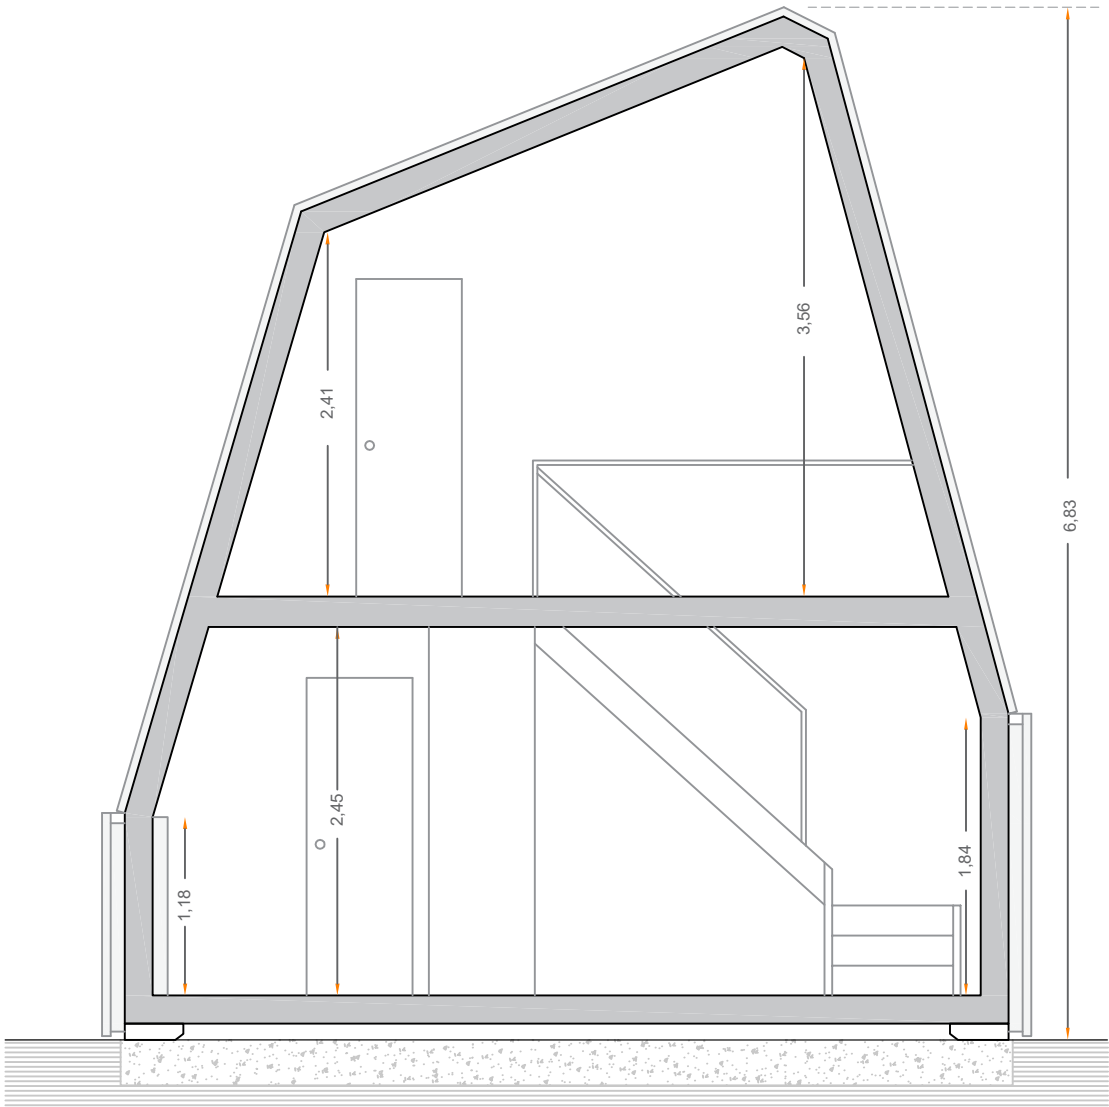

ROOF

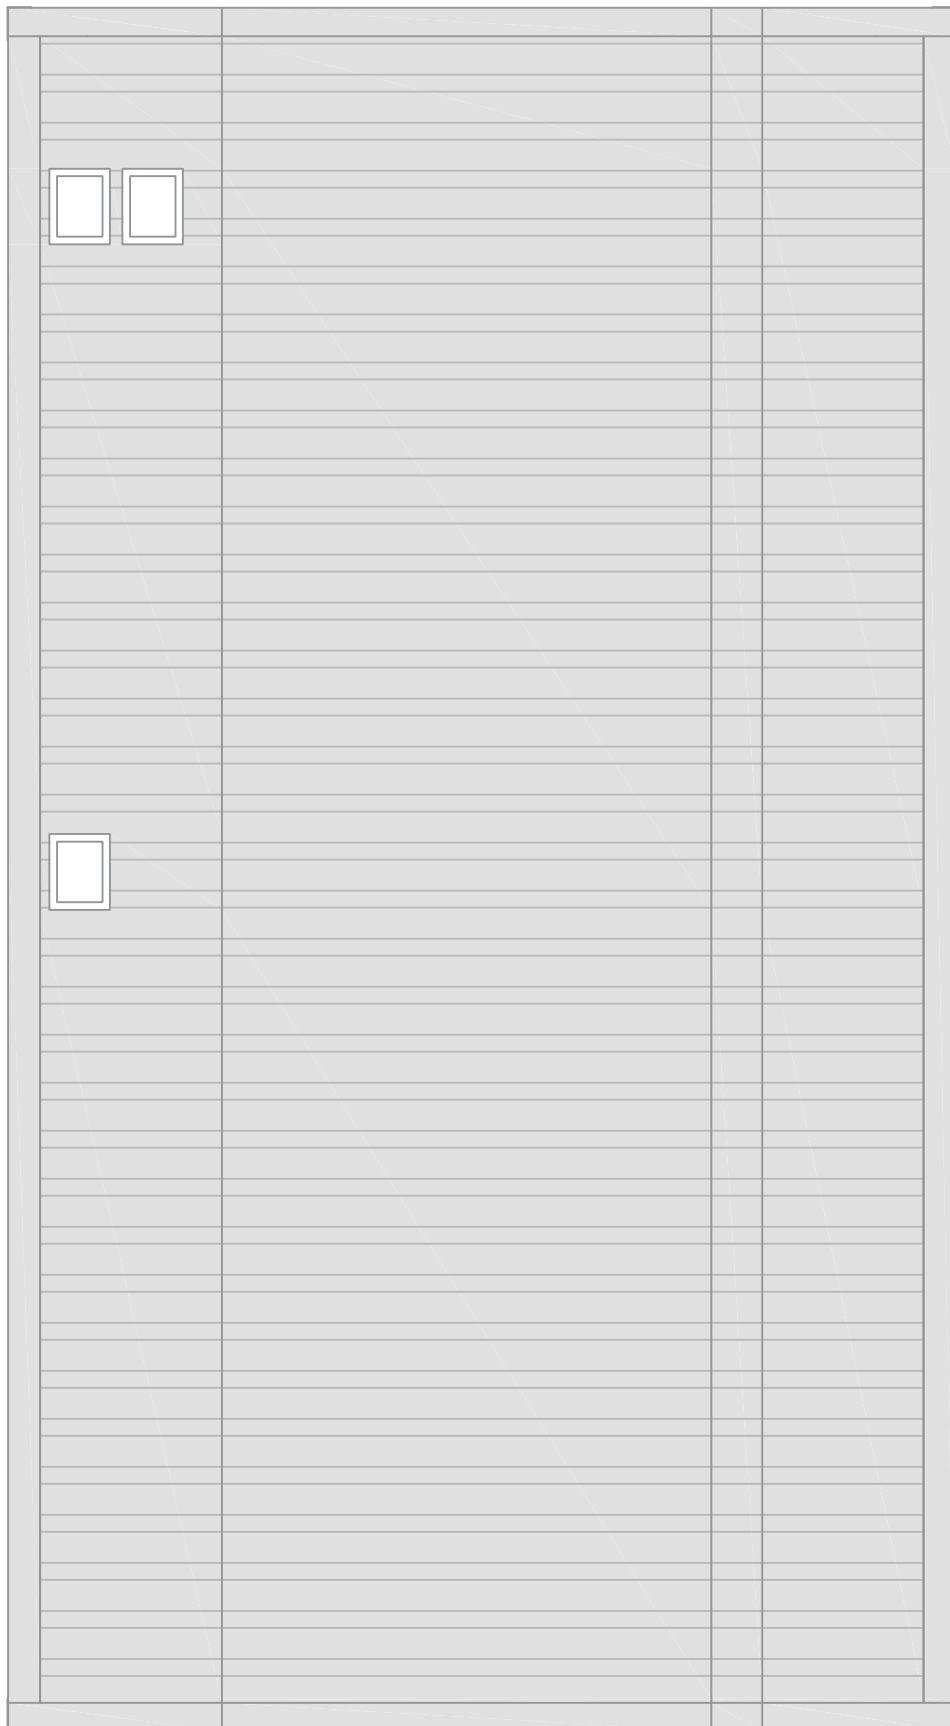

FRONT FACADE




BACK FACADE



LATERAL FACADE



LATERAL FACADE

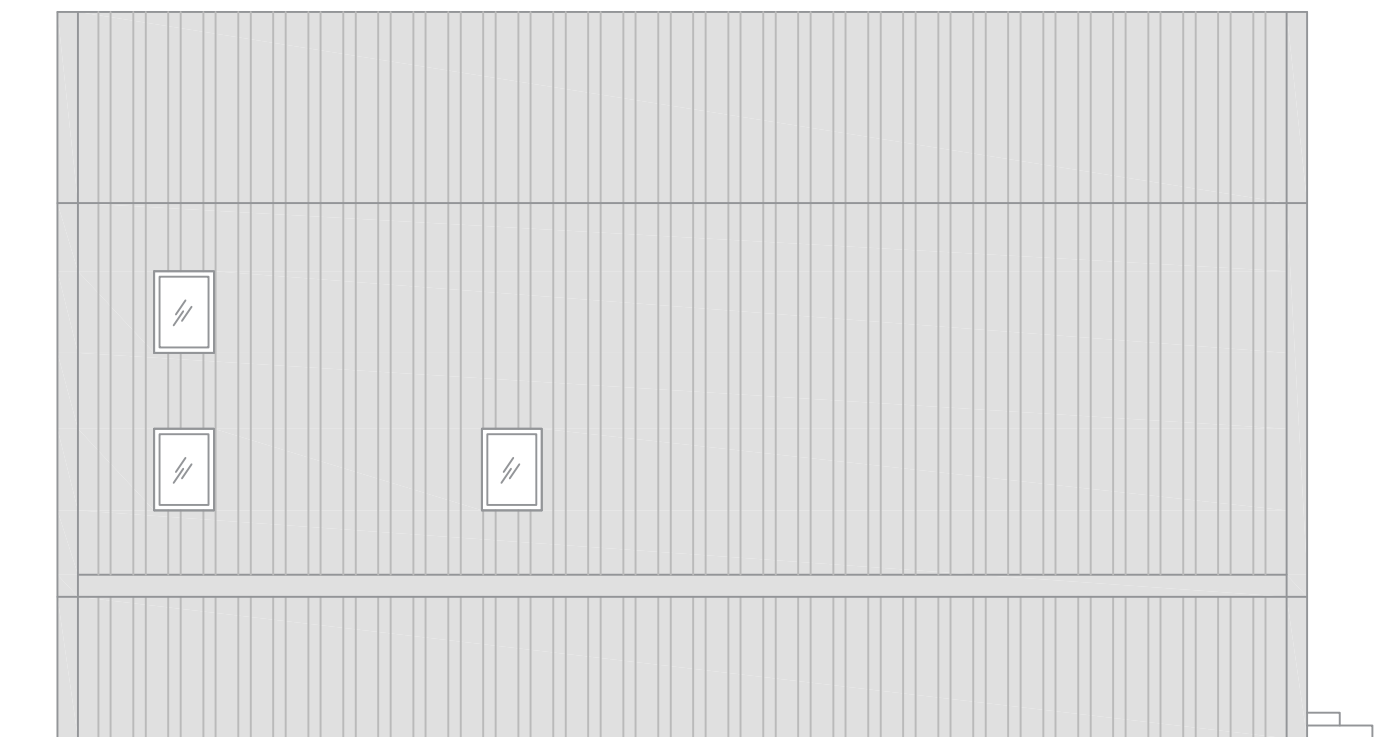

A° FOLD
h o u s e s


"Model T"

V I L L A

+


Veranda-balcony

GROUND FLOOR
Furniture

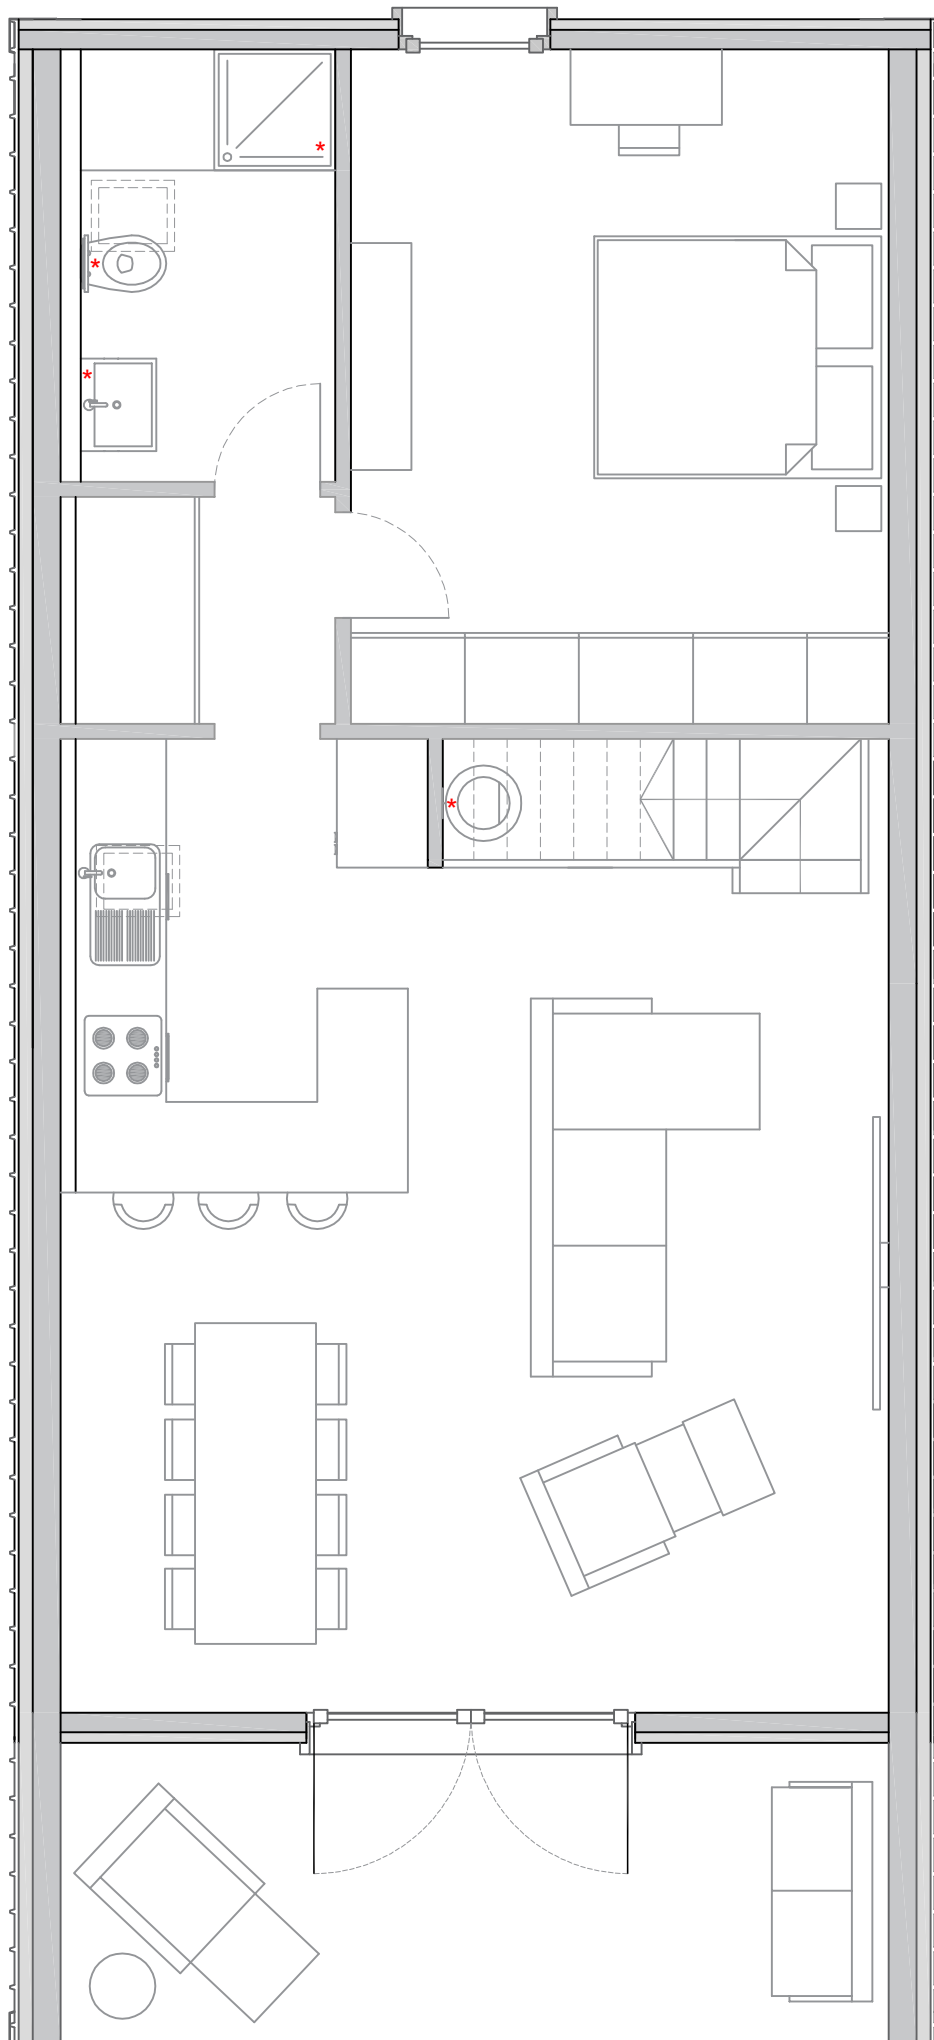


FIRST FLOOR

Furniture

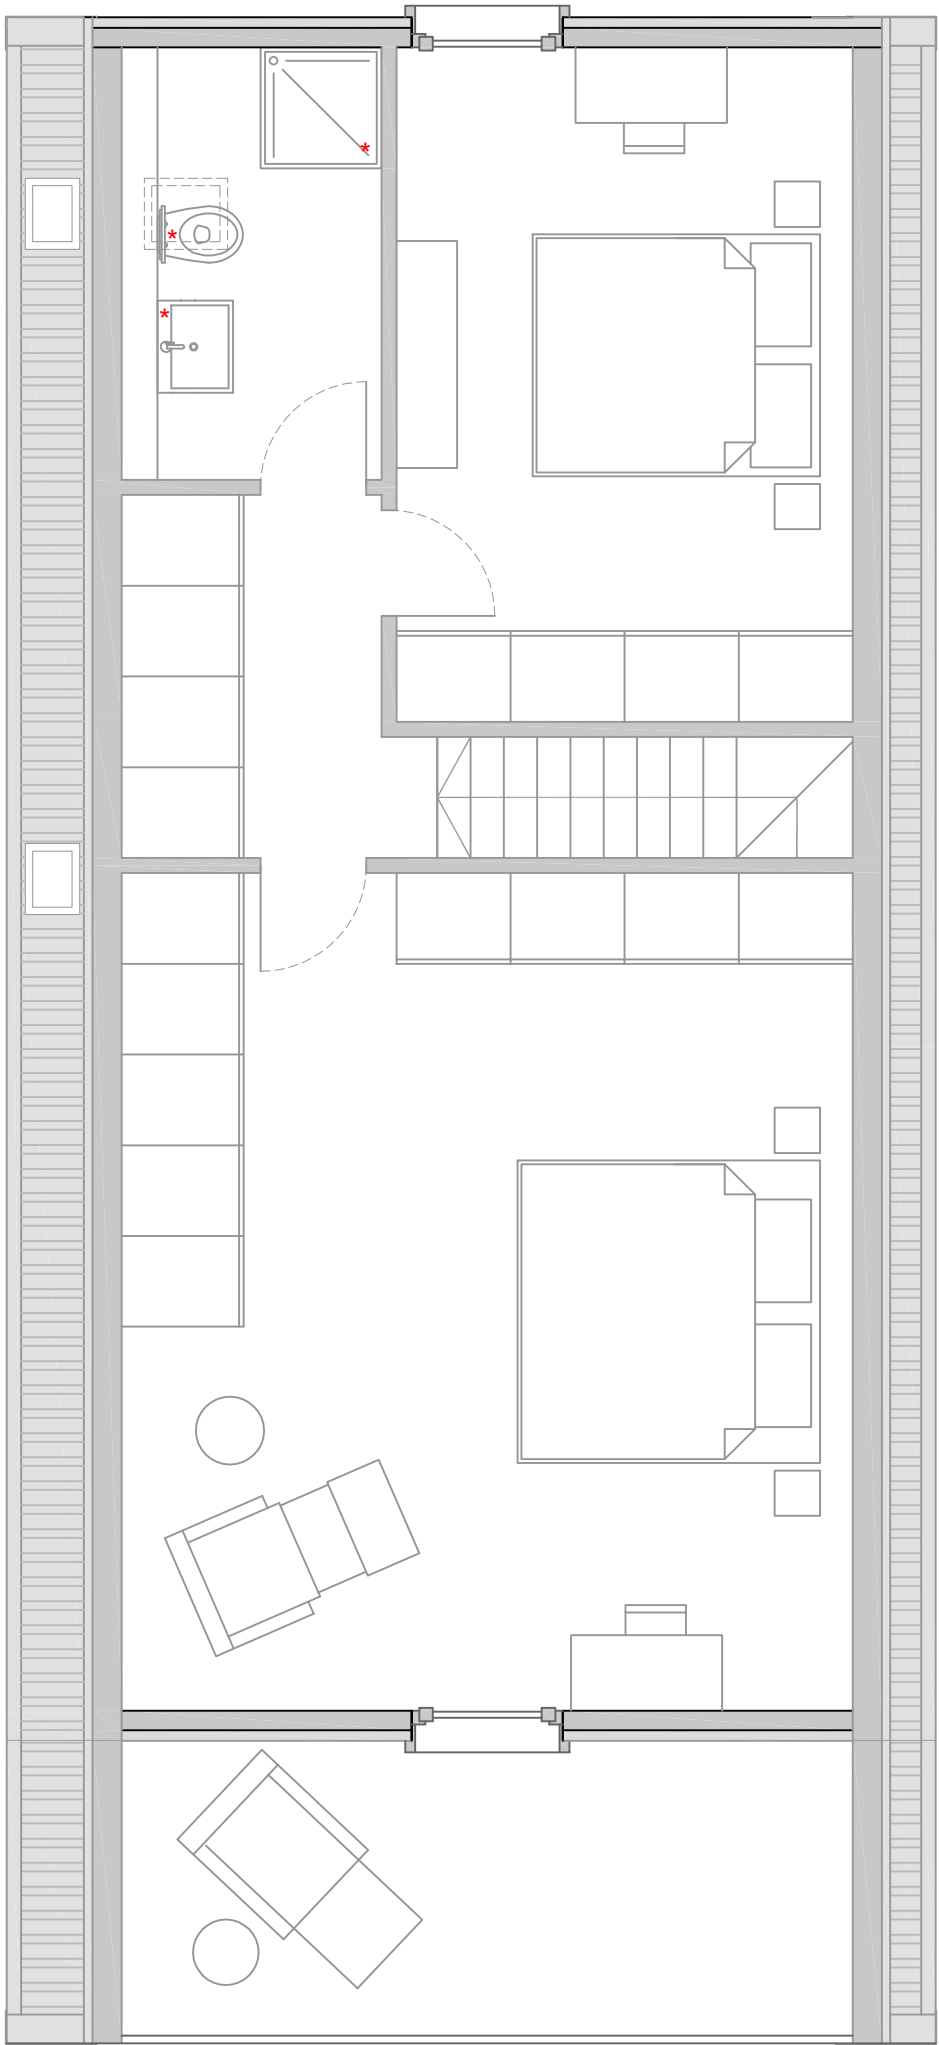


* BATHROOM FIXTURE INCLUDED

Furniture

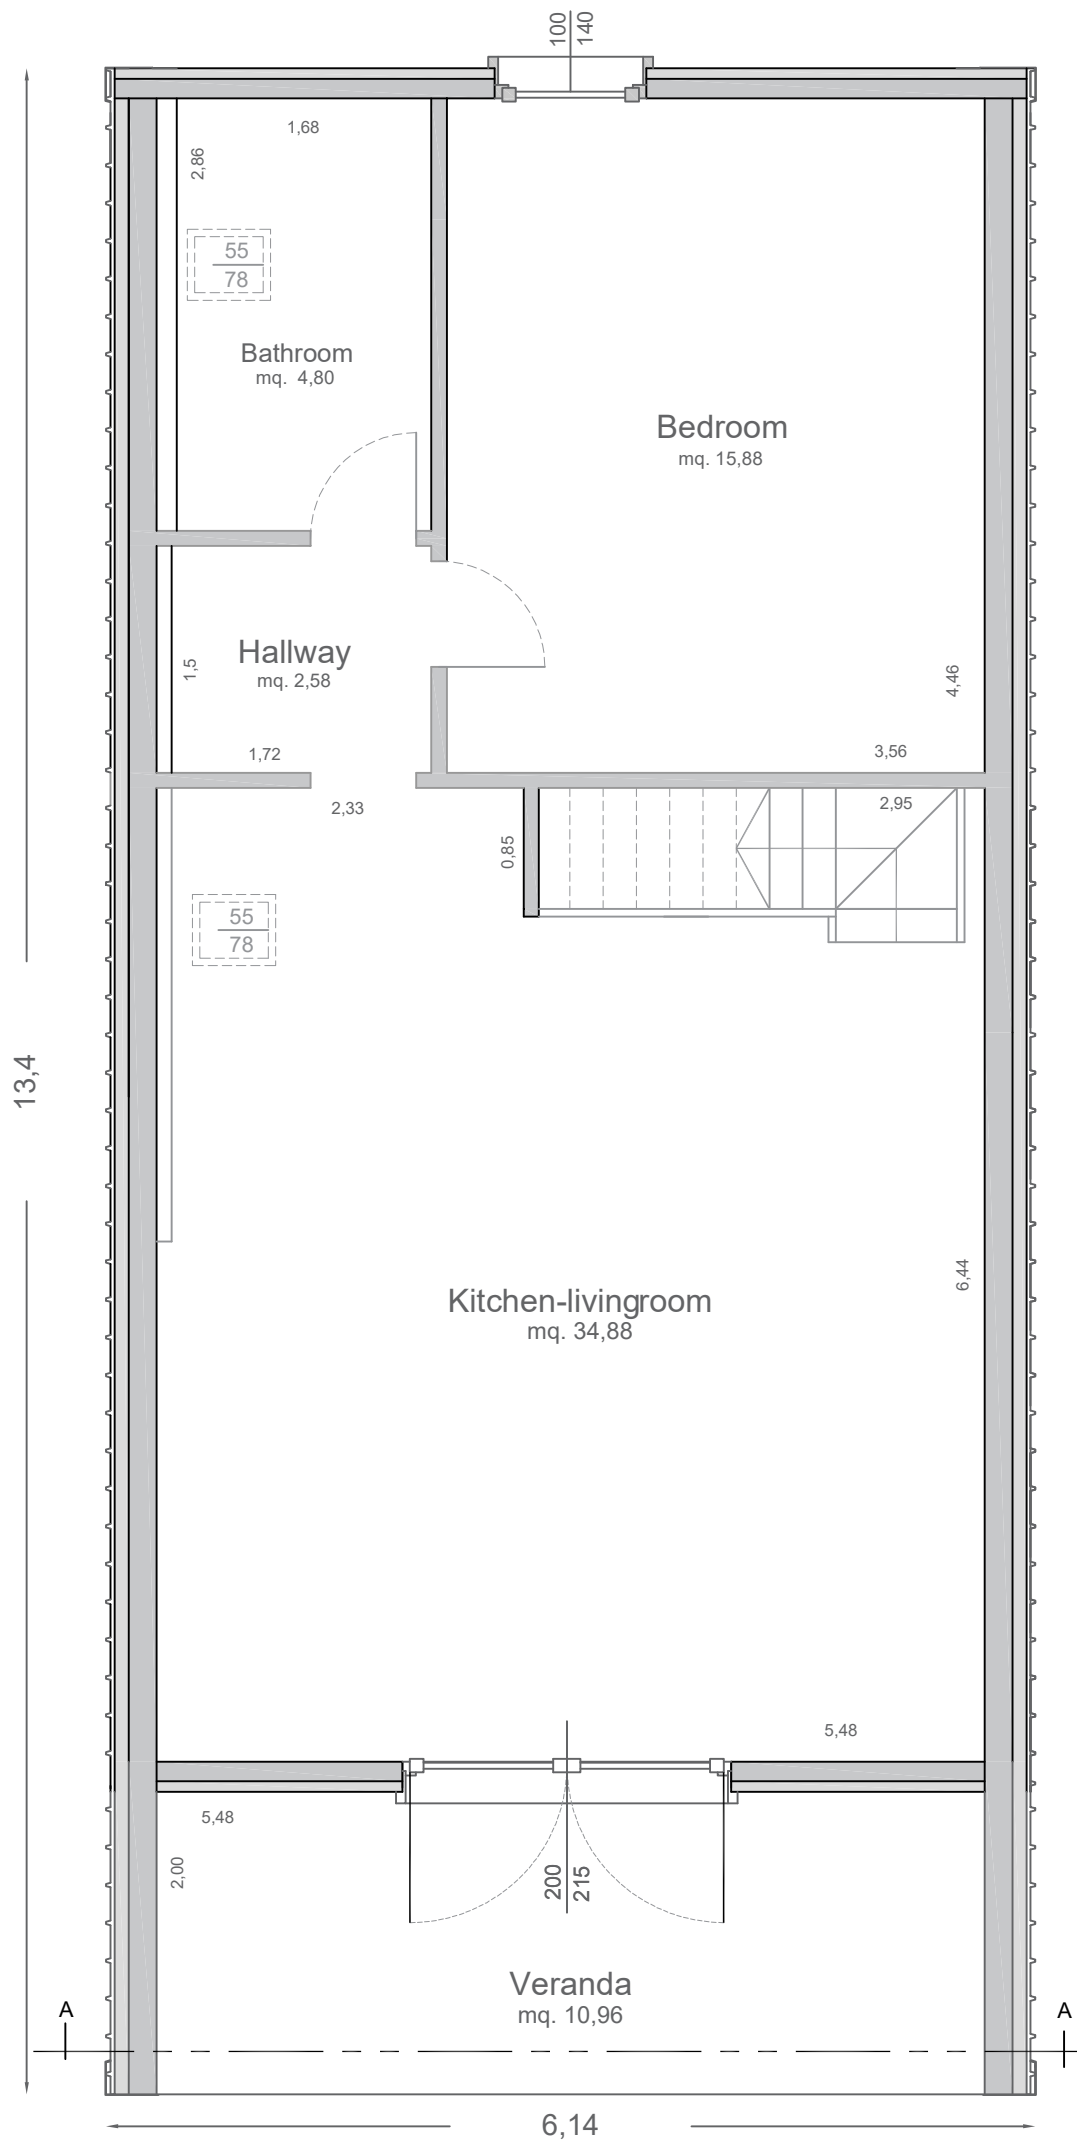

FIRST FLOOR

Furniture

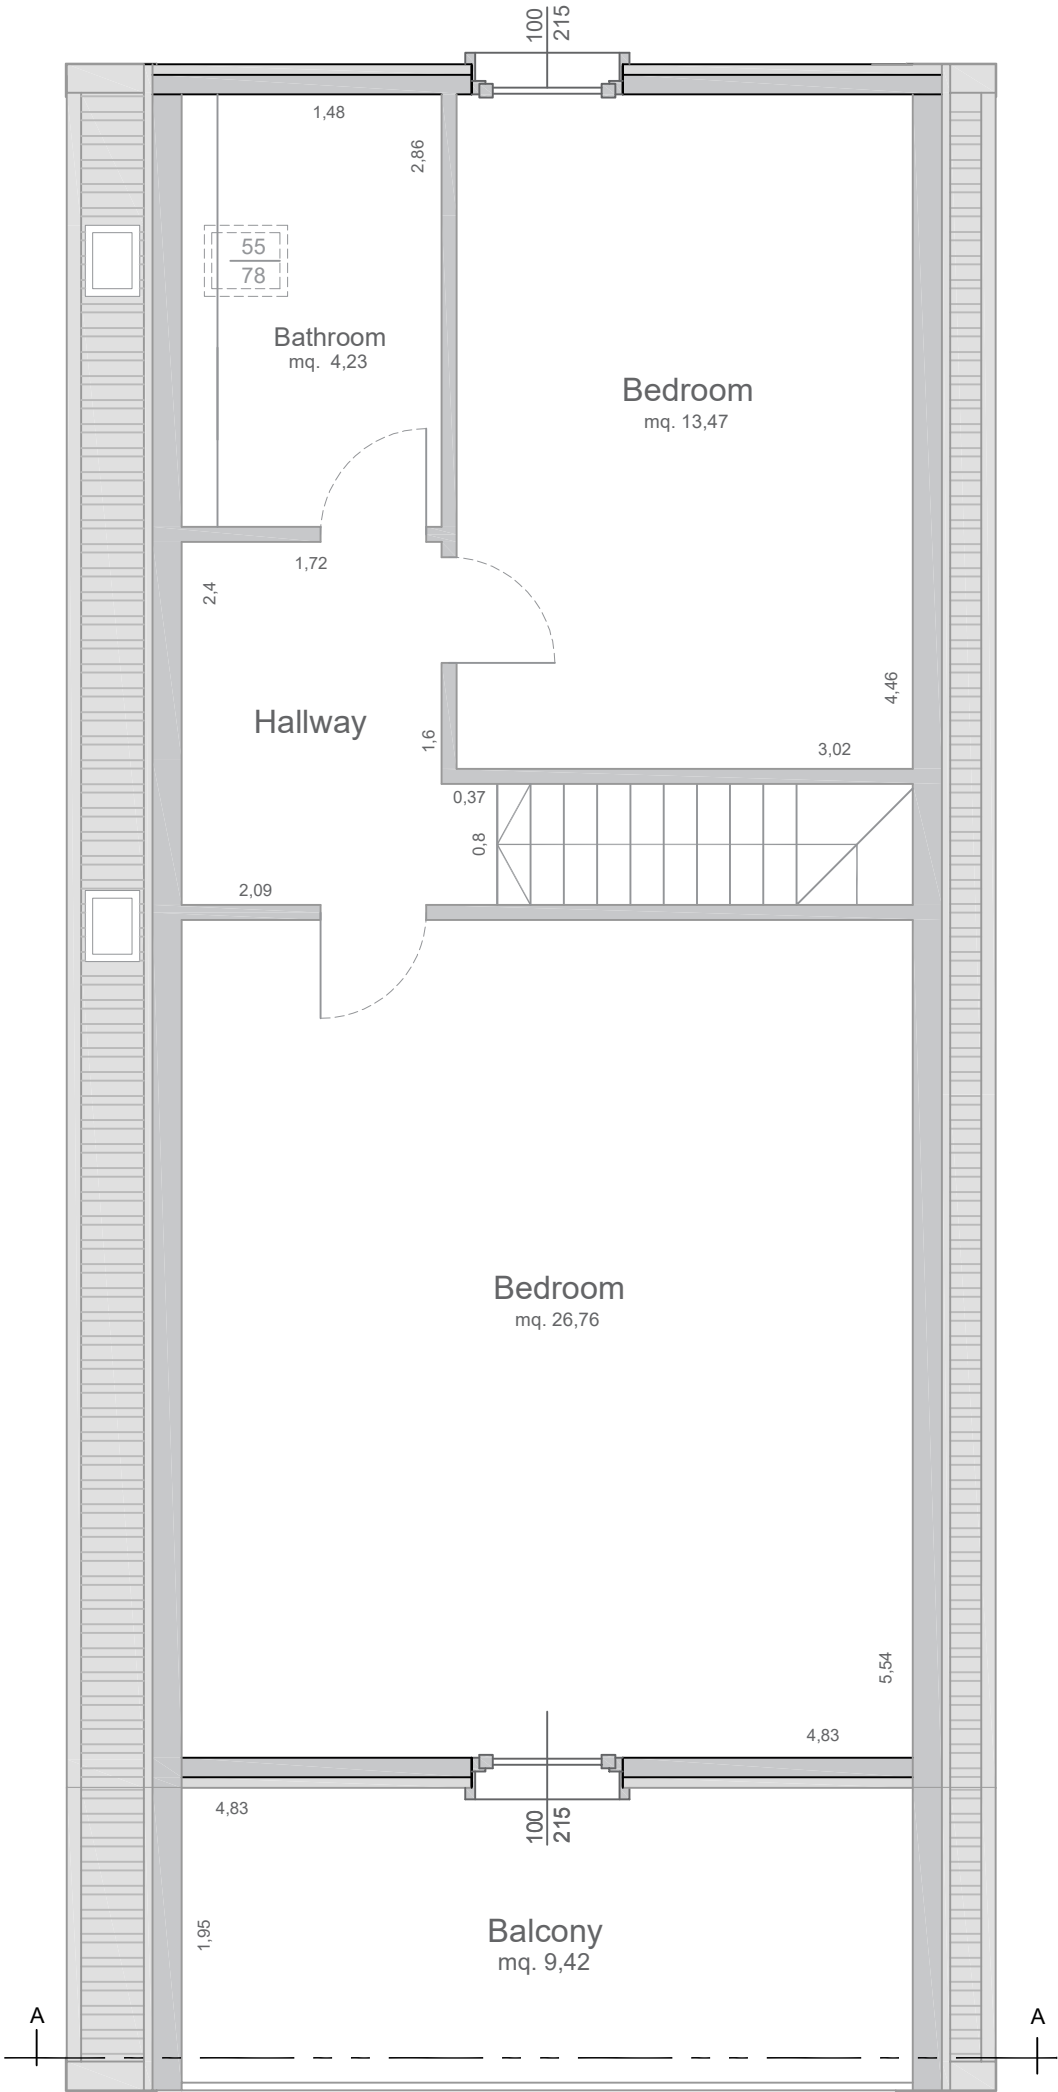

SECTION



FRONT FACADE



BACK FACADE

